



All dimensions and levels to be checked on site by main contractor prior to preparation of shop drawings and commencement on site. Drawings can be scaled for Planning purposes only, do NOT scale for construction.

This drawing is to be read in conjunction with all relevant consultant and/or specialist drawings and documentation. Any discrepancies or variations should be notified to the architect.


Notes:

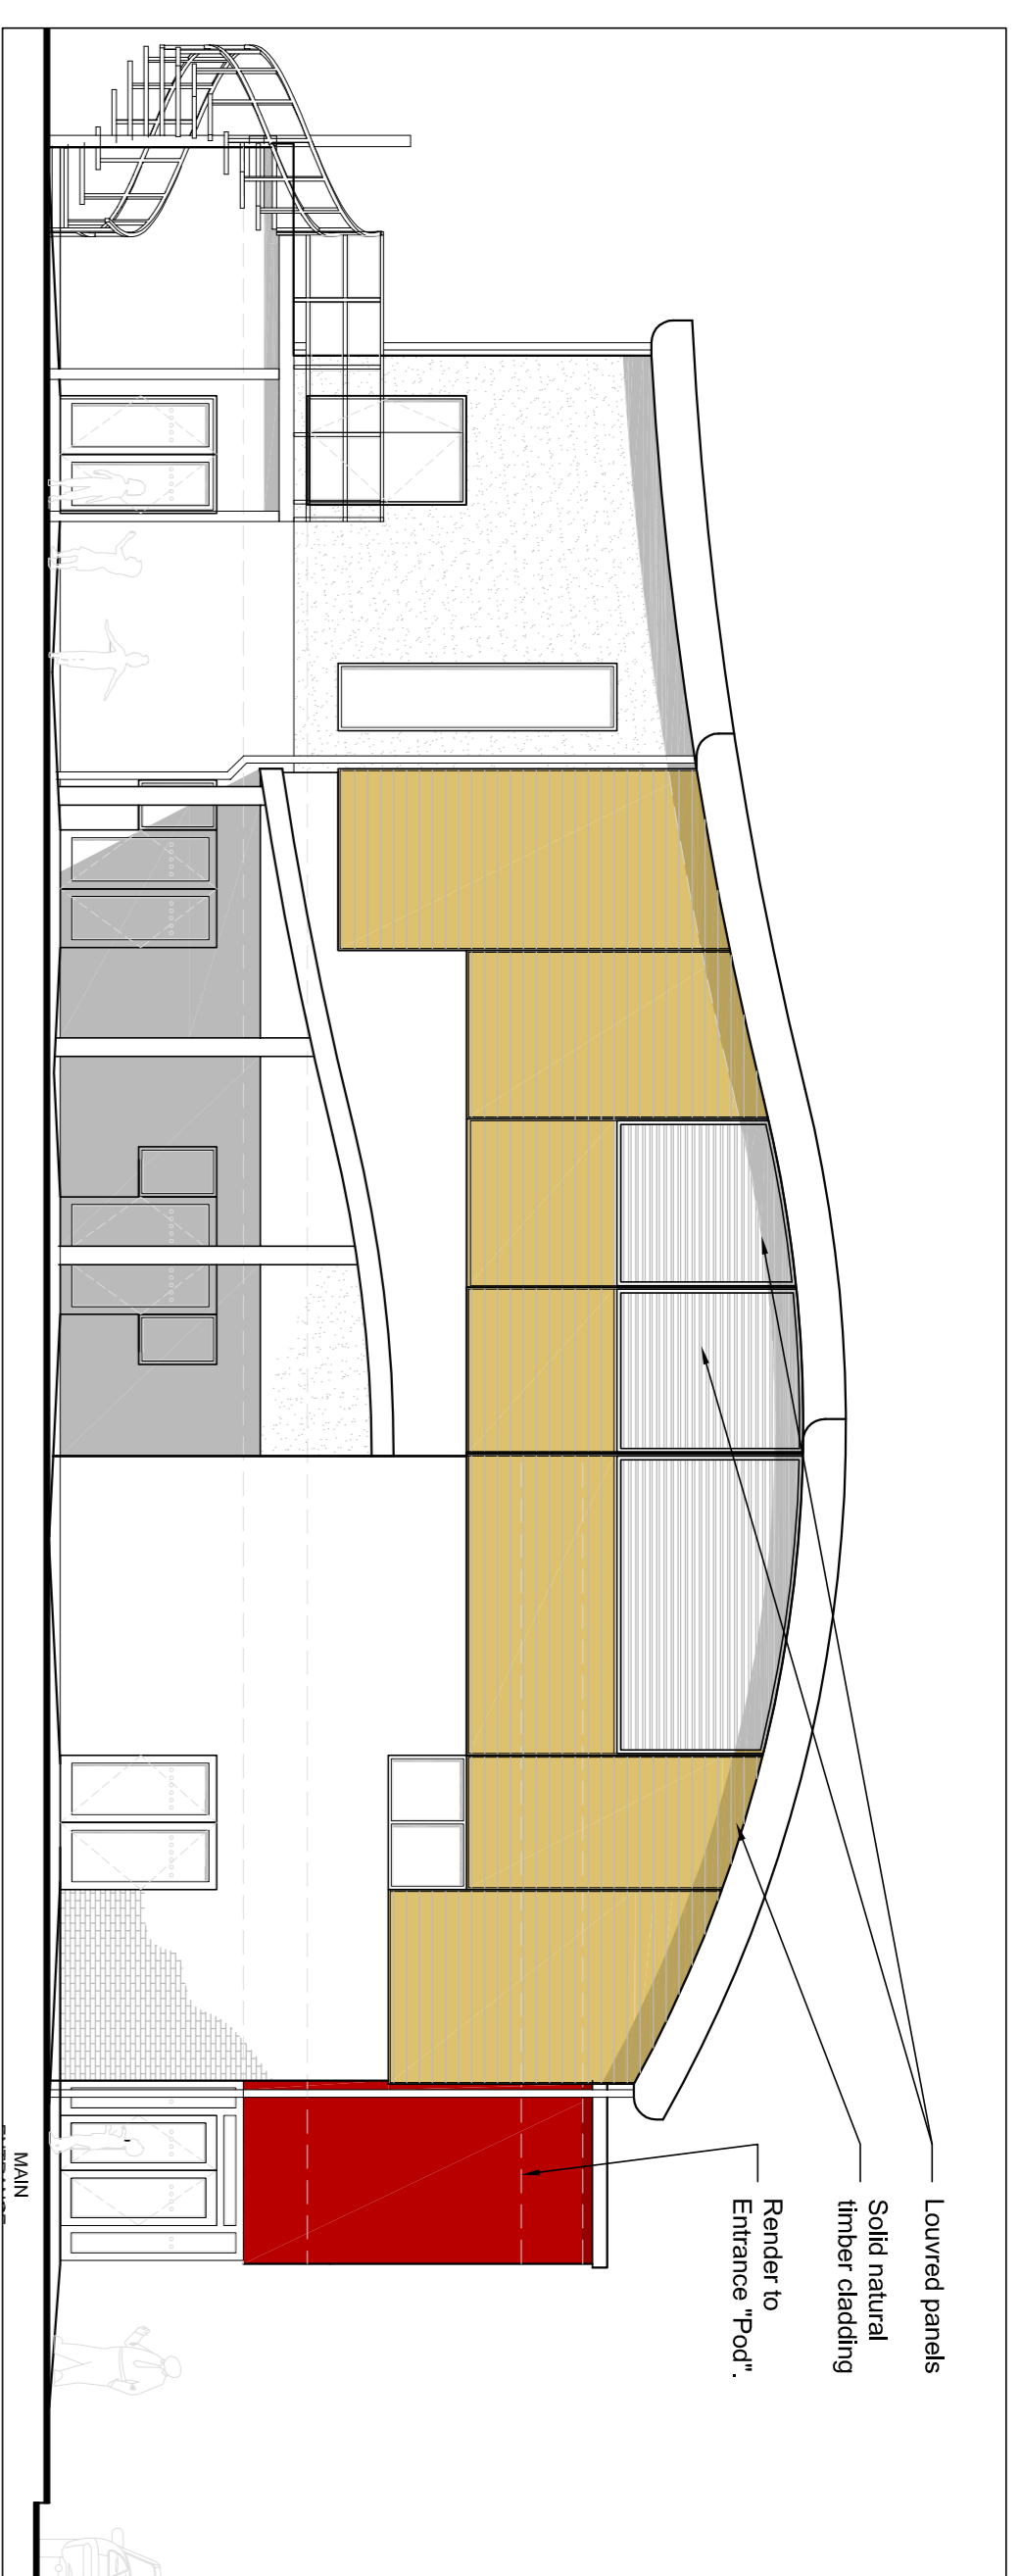


EAST ELEVATION - 1:100

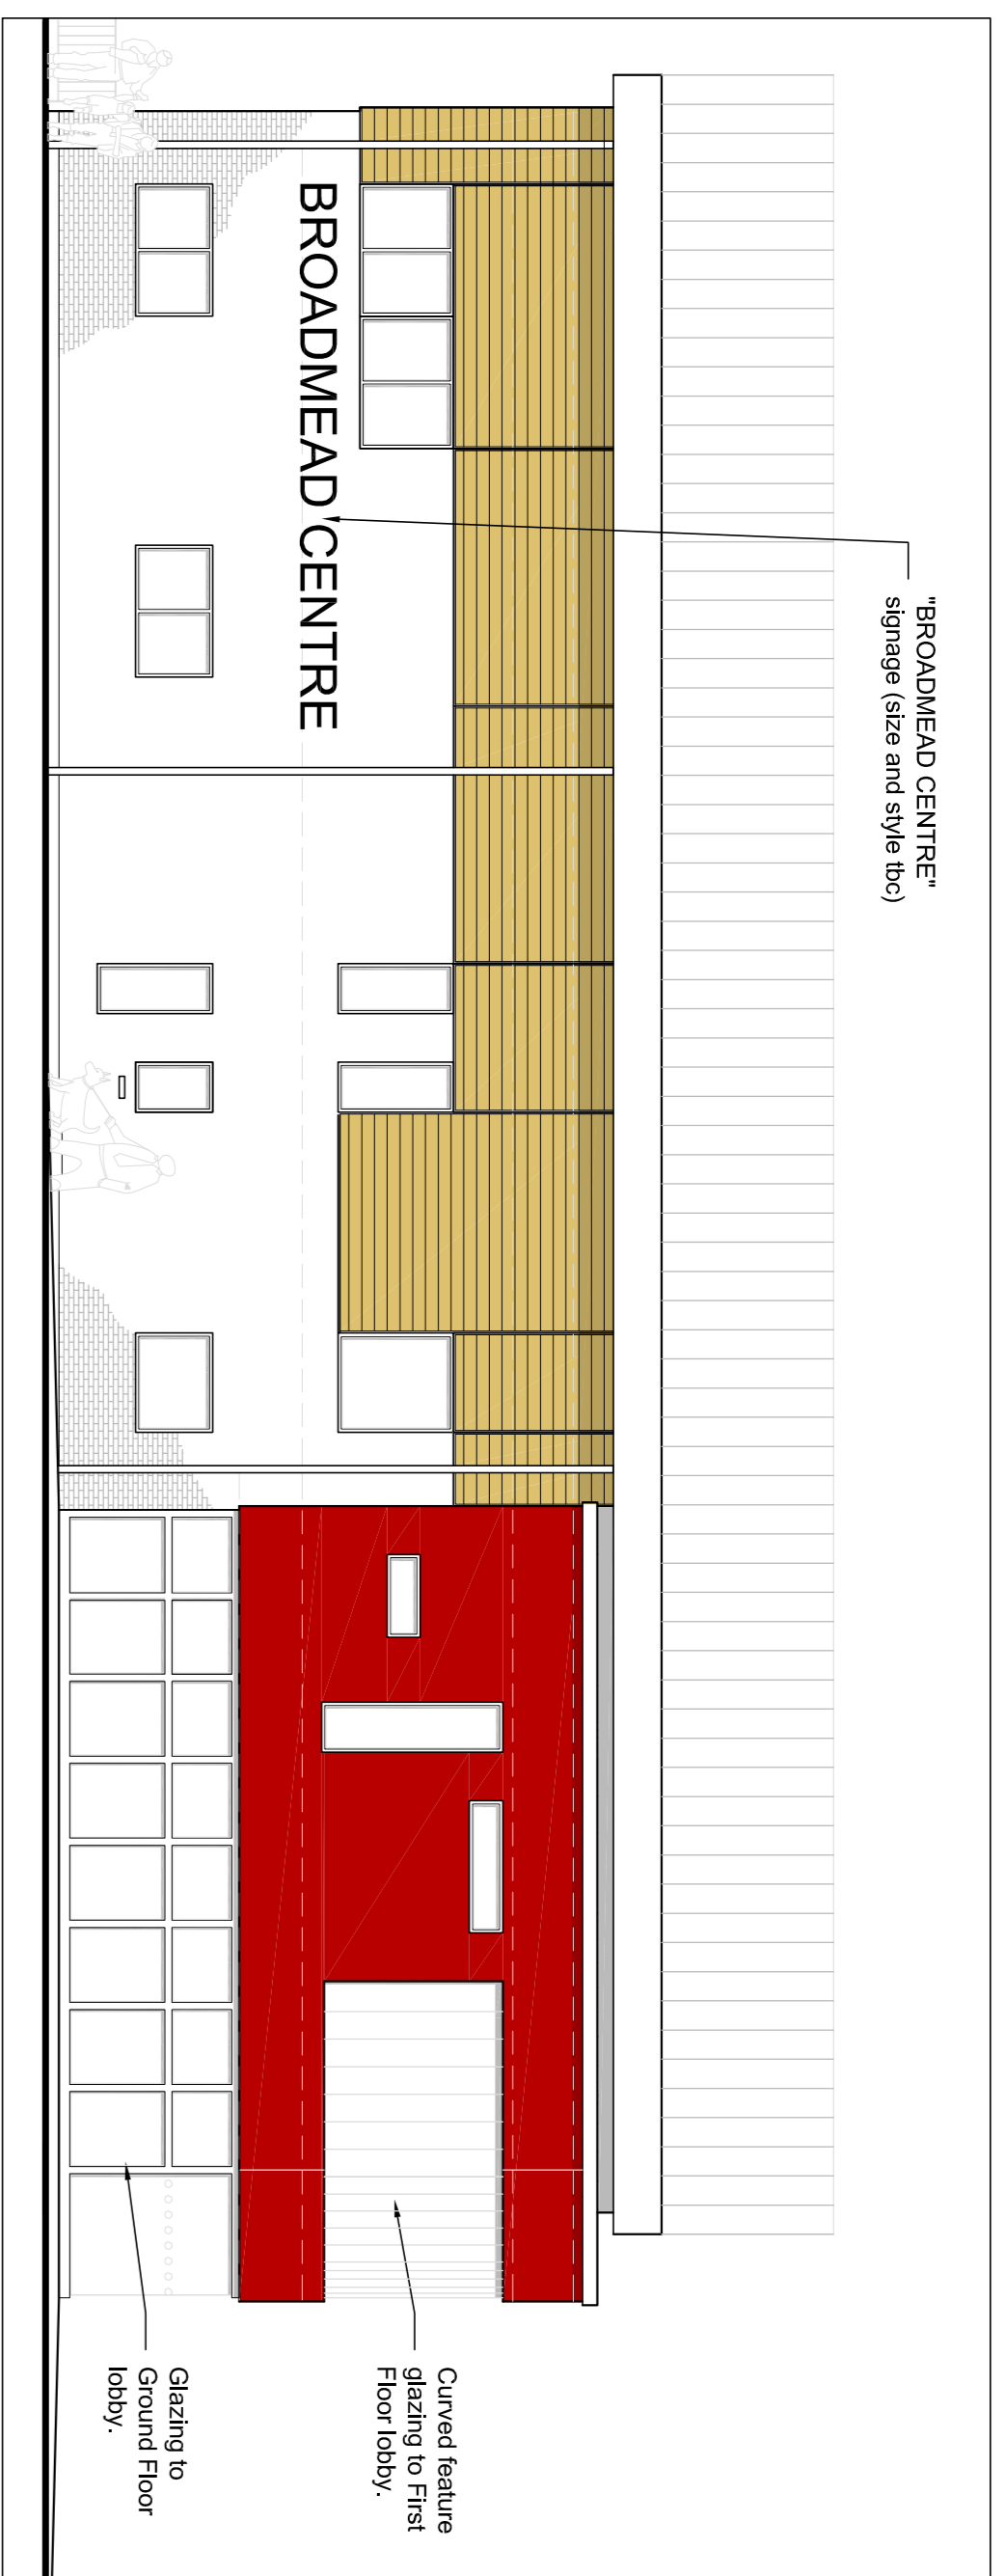


NORTH ELEVATION - 1:100

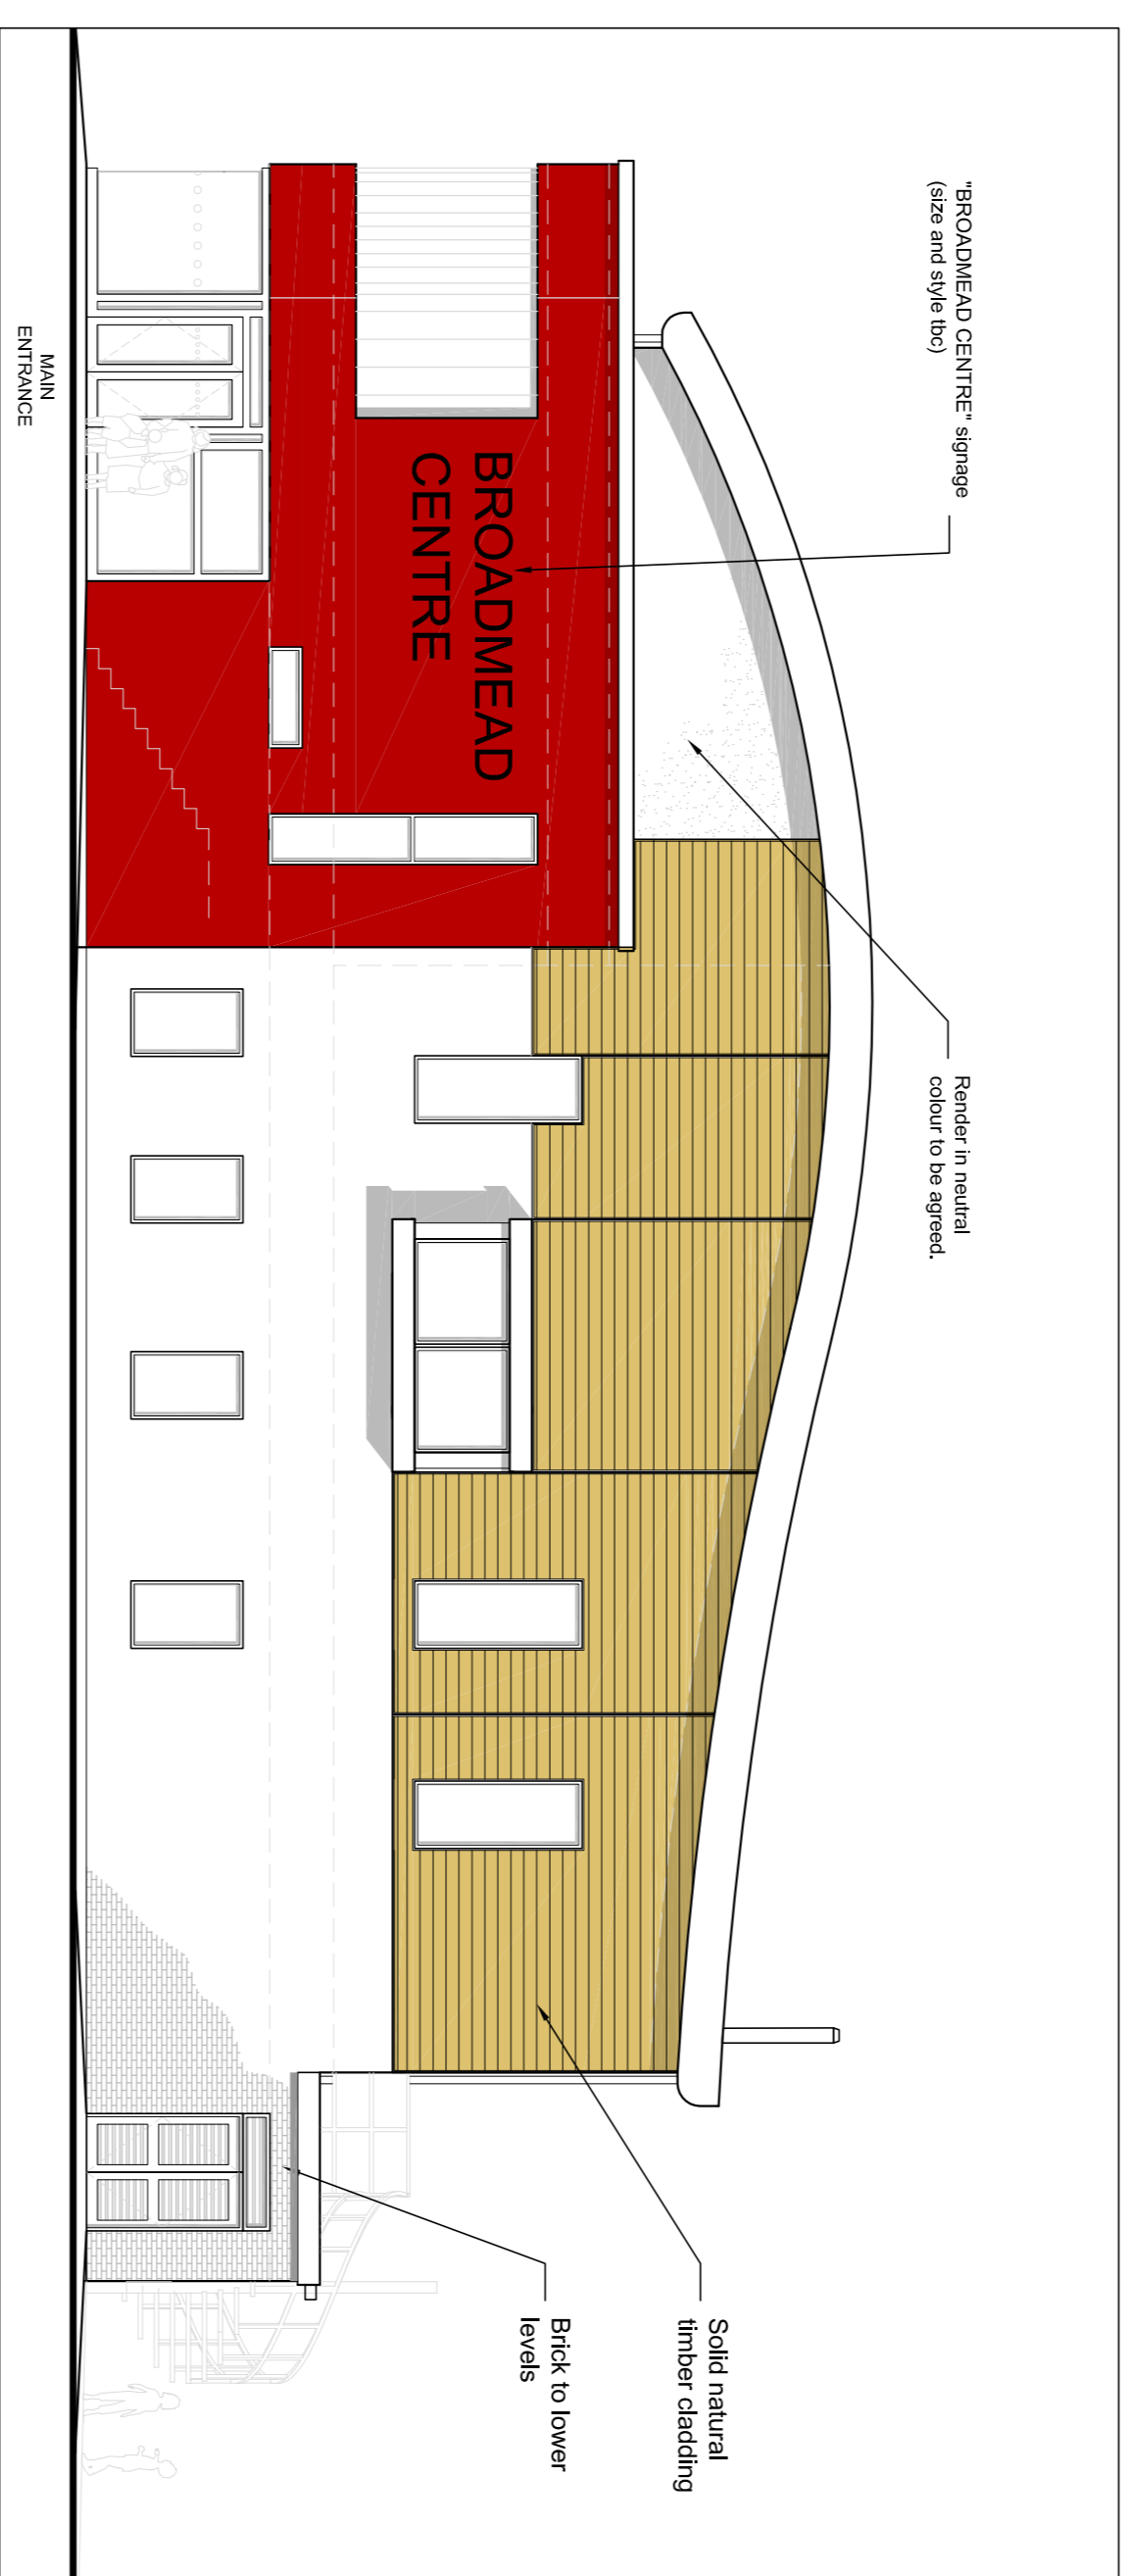

WEST ELEVATION - 1:100

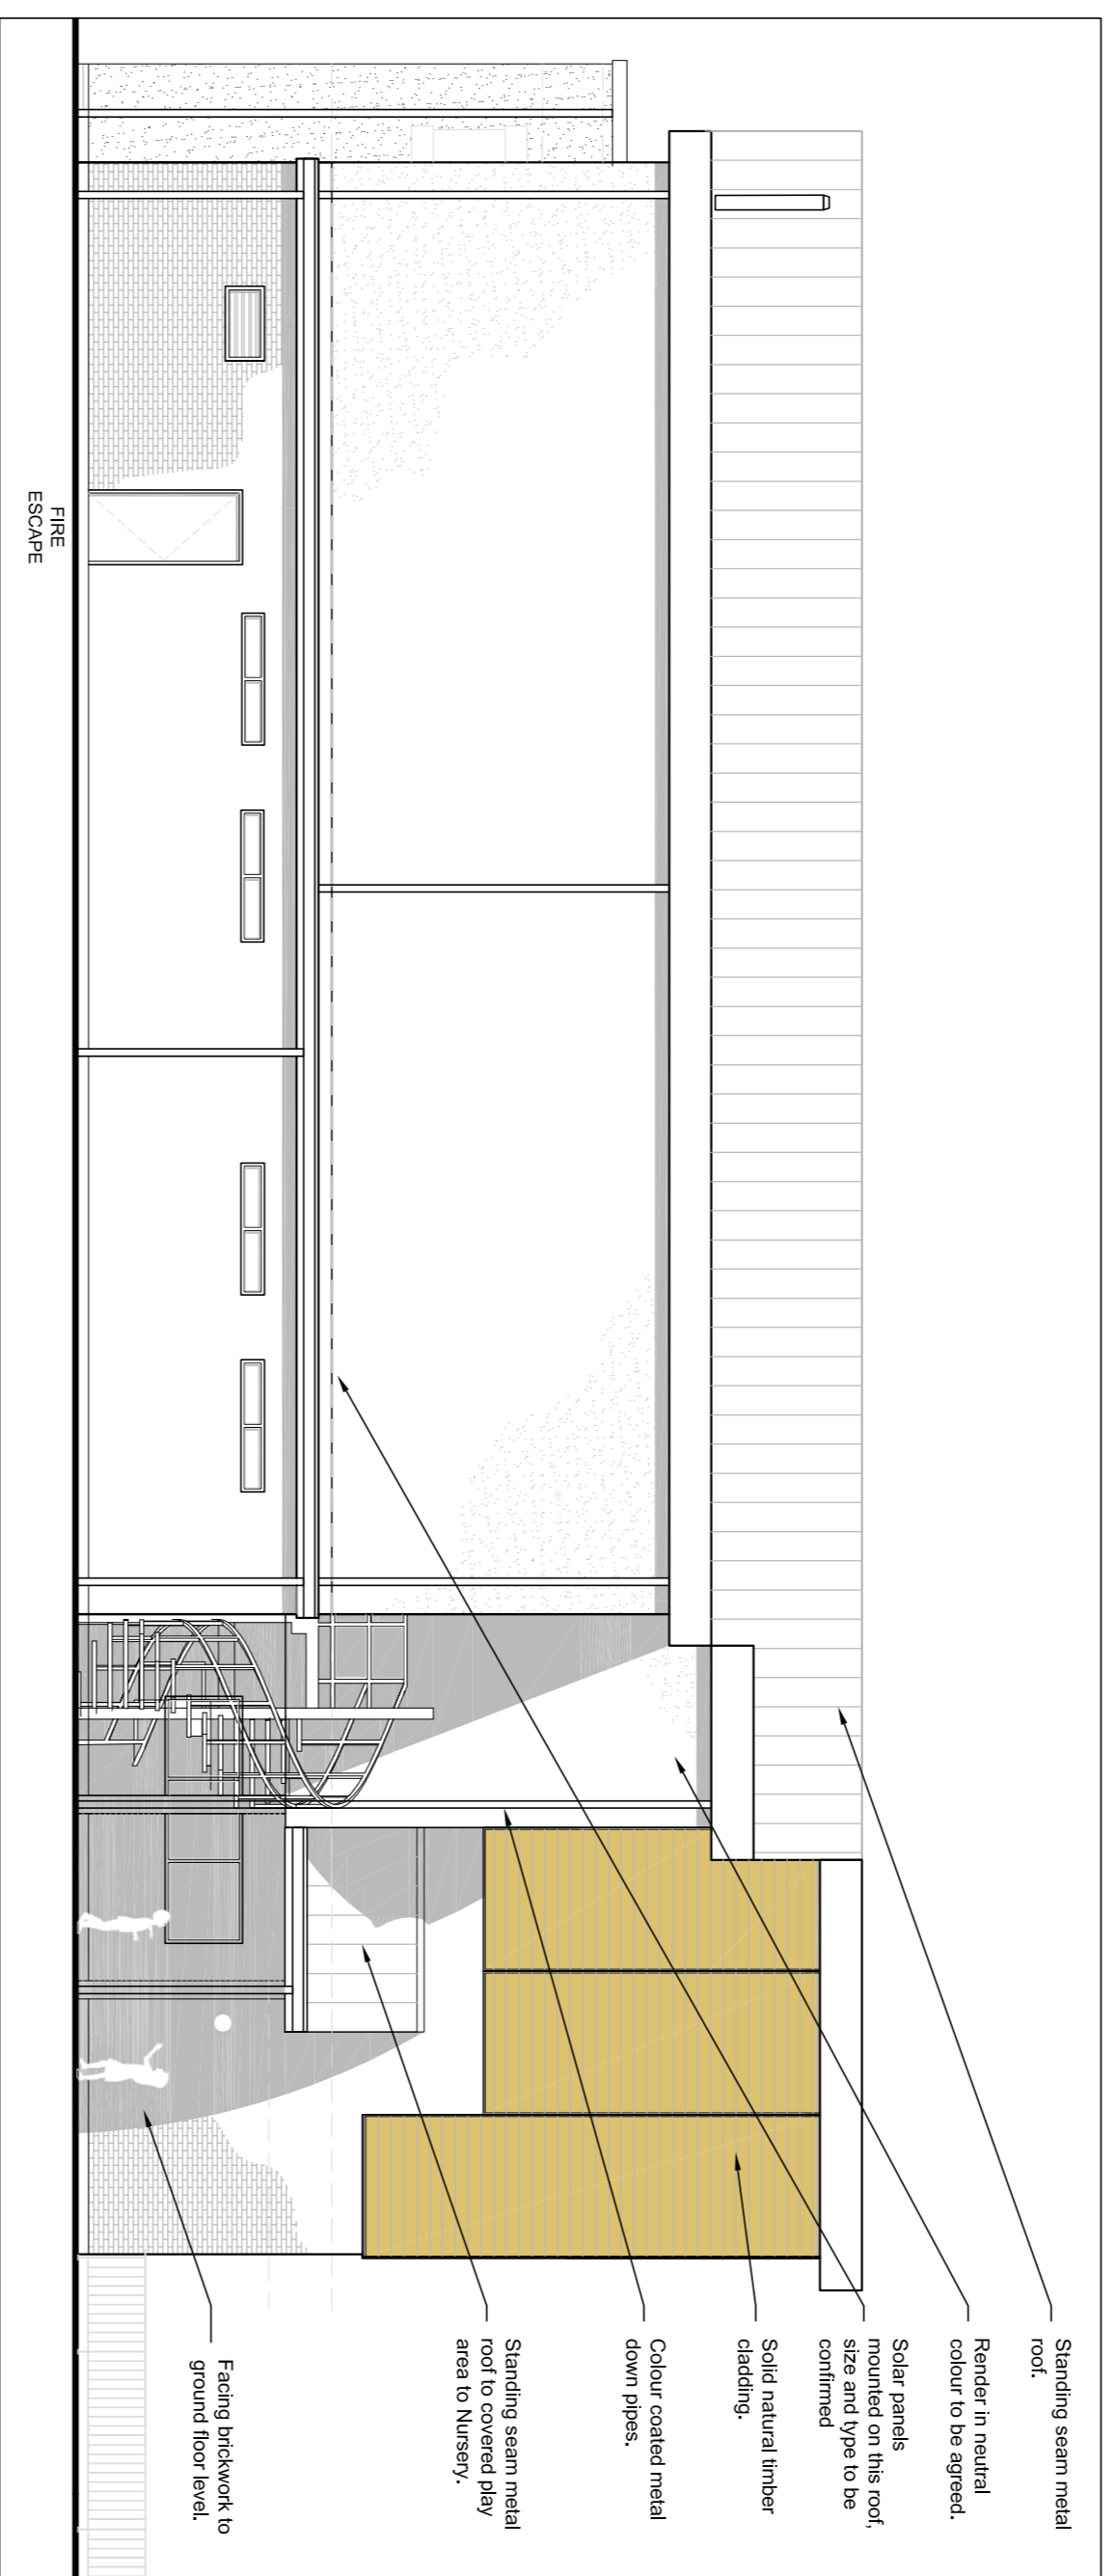


SOUTH ELEVATION - 1:100

 

Rev.	Date	Revision Notes	Drawn

PLANNING

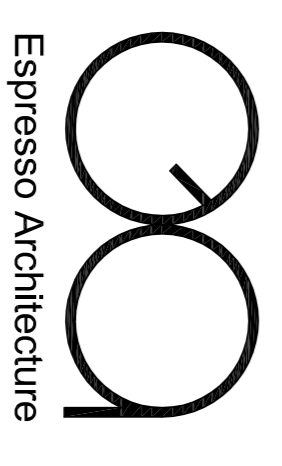

Espresso Architecture  
 Rowood House, Marlock Road  
 Rowood, Northampton, NN3 2QY  
 Tel: 01603 380559  
 Email: info@espressoarchitecture.co.uk  
 www.espressoarchitecture.co.uk

Client Name: BROADMEAD BAPTIST CHURCH  
 BROADMEAD AVENUE  
 NORTHAMPTON, NN3 2QY

Project Title: NEW CHURCH BUILDING AT  
 BROADMEAD AVENUE  
 NORTHAMPTON

Drawing Title: PROPOSED ELEVATIONS

Drawn:	Date:	Checked By:
GAB	JANUARY 2015	NOTED
Scale @ A1:	NOTED	Project Ref: B.3381
Project Ref: B.3381	Drawing No: SK21	Rev: -