
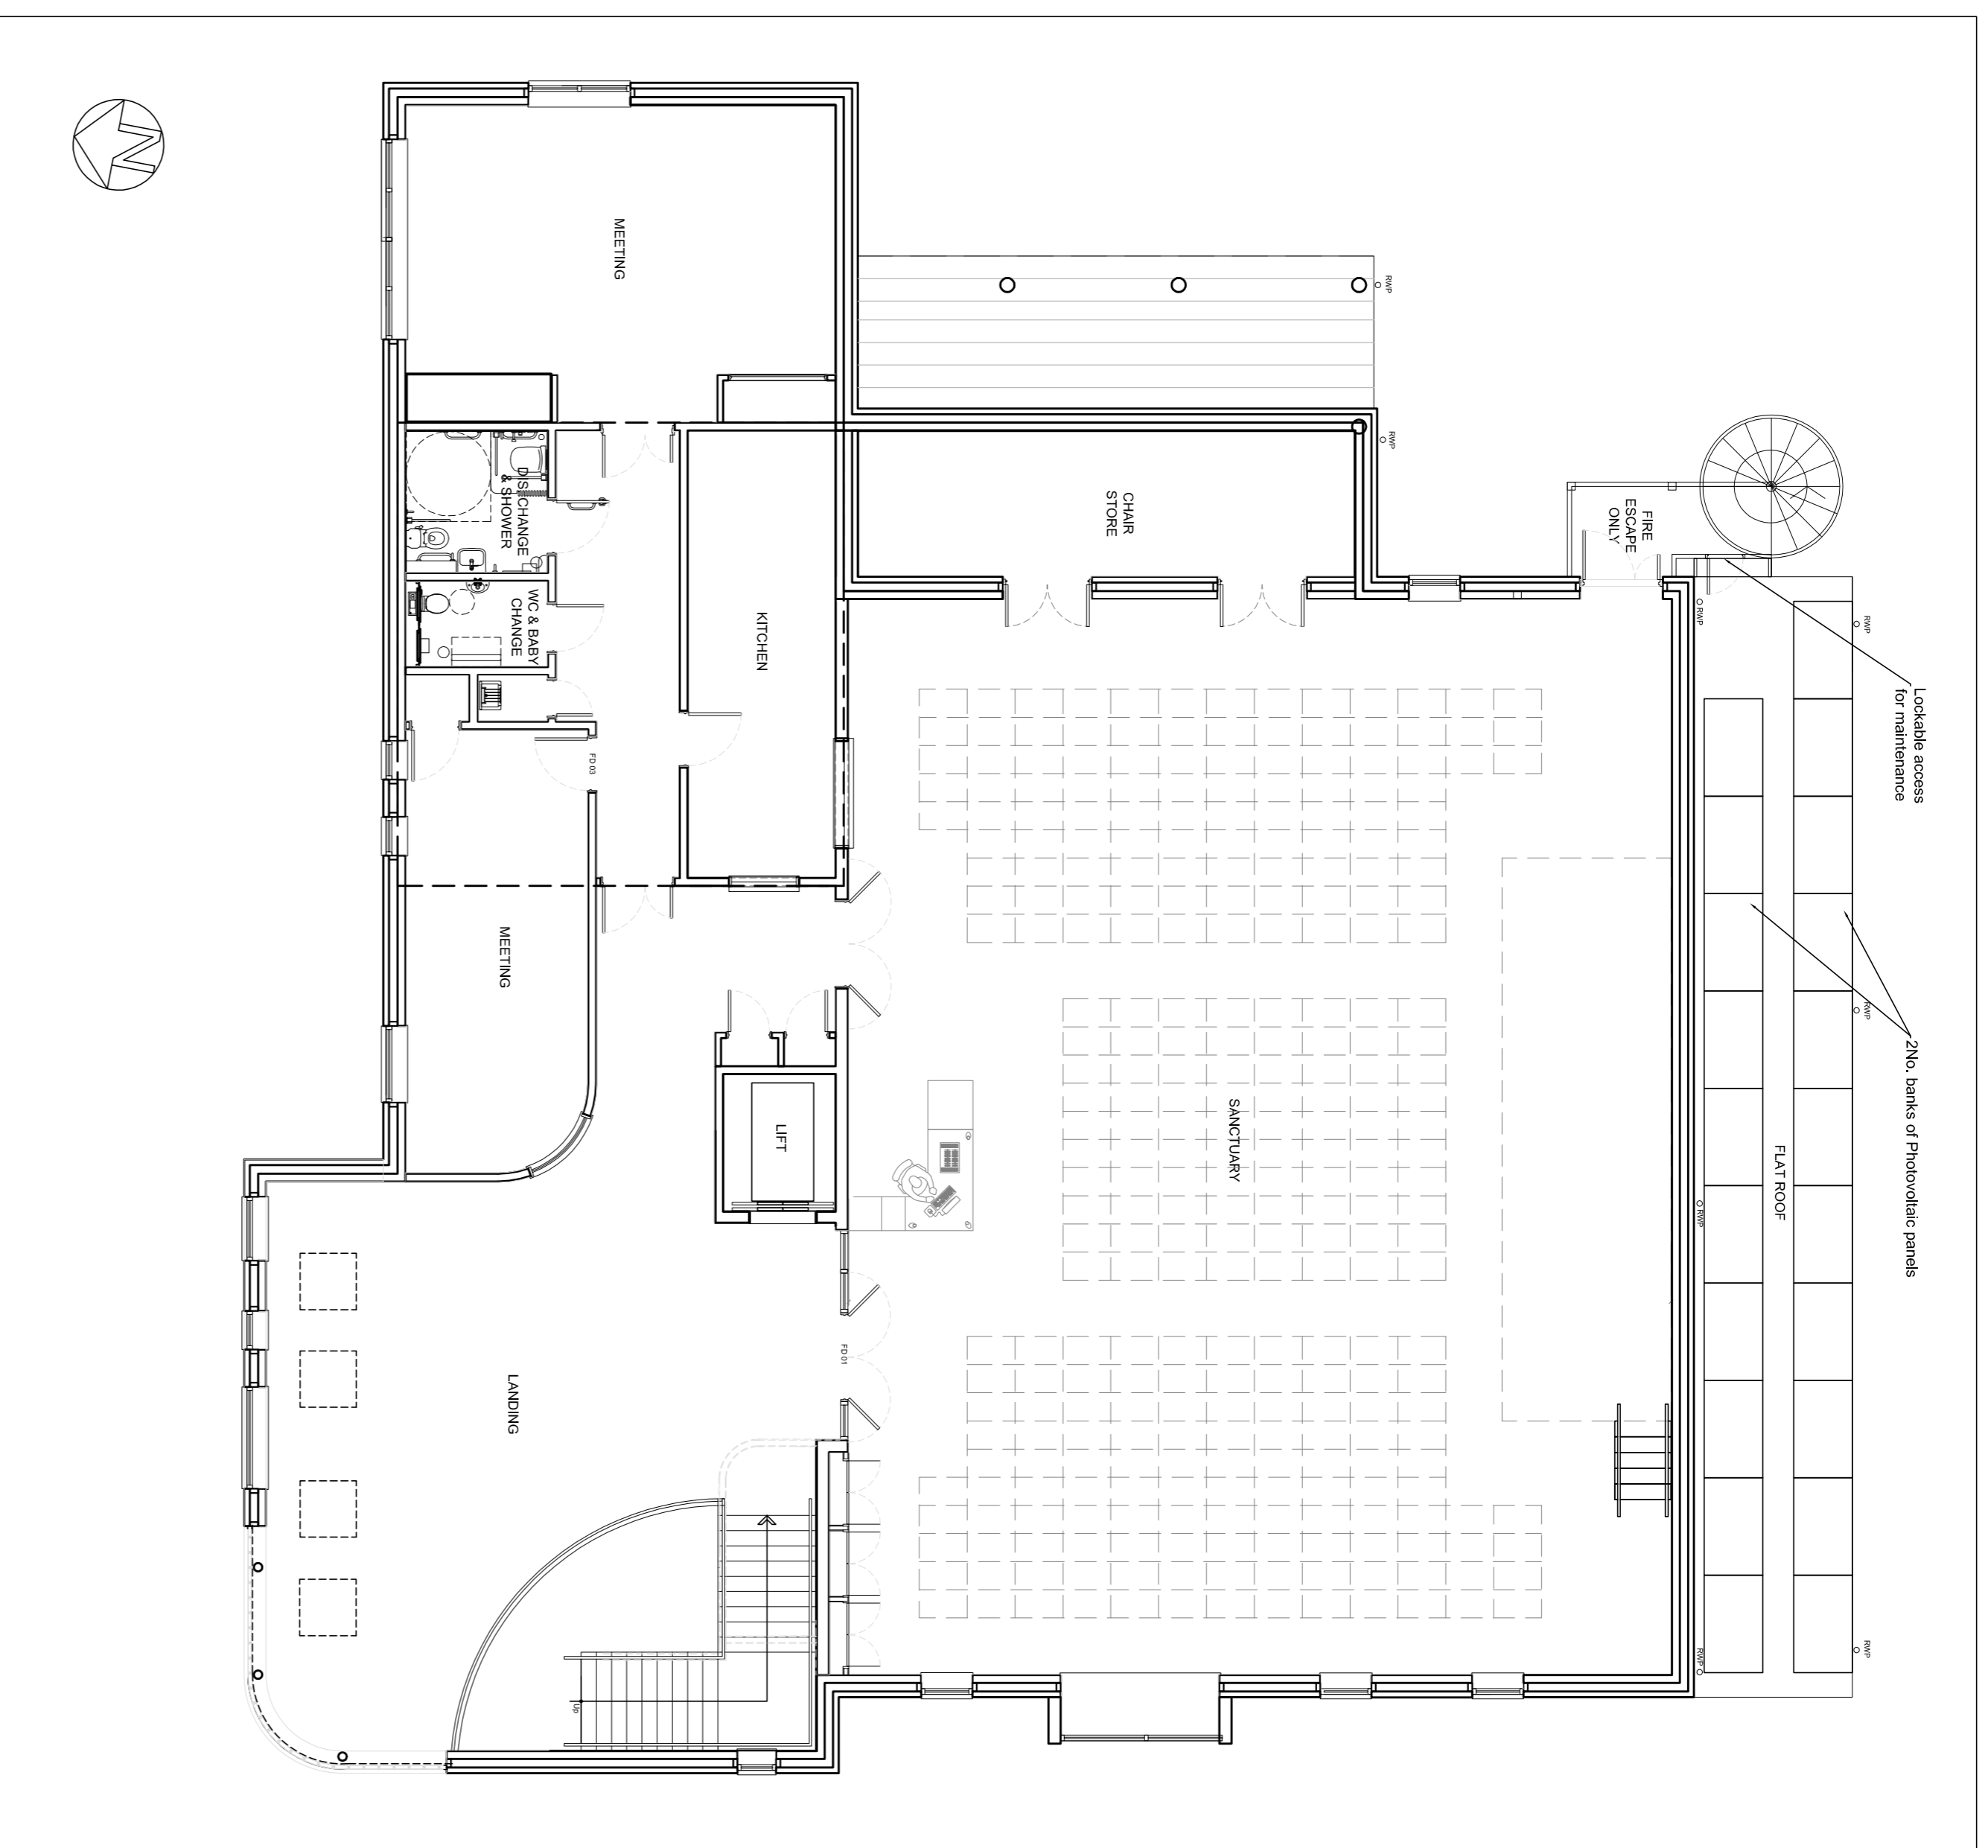


GROUND FLOOR PLAN - 1:100

 

FIRST FLOOR PLAN - 1:100

Espresso Architecture

Round House, Marlock Road
 Broadmead, Oxford
 Tel: 01869 389559
 Email: info@espressoarchitecture.co.uk
 www.espressoarchitecture.co.uk

Client Name: BROADMEAD BAPTIST CHURCH
 BROADMEAD AVENUE
 NORTHAMPTON, NN3 2QY

Project Title: NEW CHURCH BUILDING AT
 BROADMEAD AVENUE
 NORTHAMPTON

Drawing Title: PROPOSED PLANS

Drawn:	GAB	Date:	JANUARY 2015
Scale @ A1:	NOTED	Checked By:	
Project Ref:	B.3381	Drawing No:	SK20